


GORZYCA

1:5000

ZAŁ. 9/1

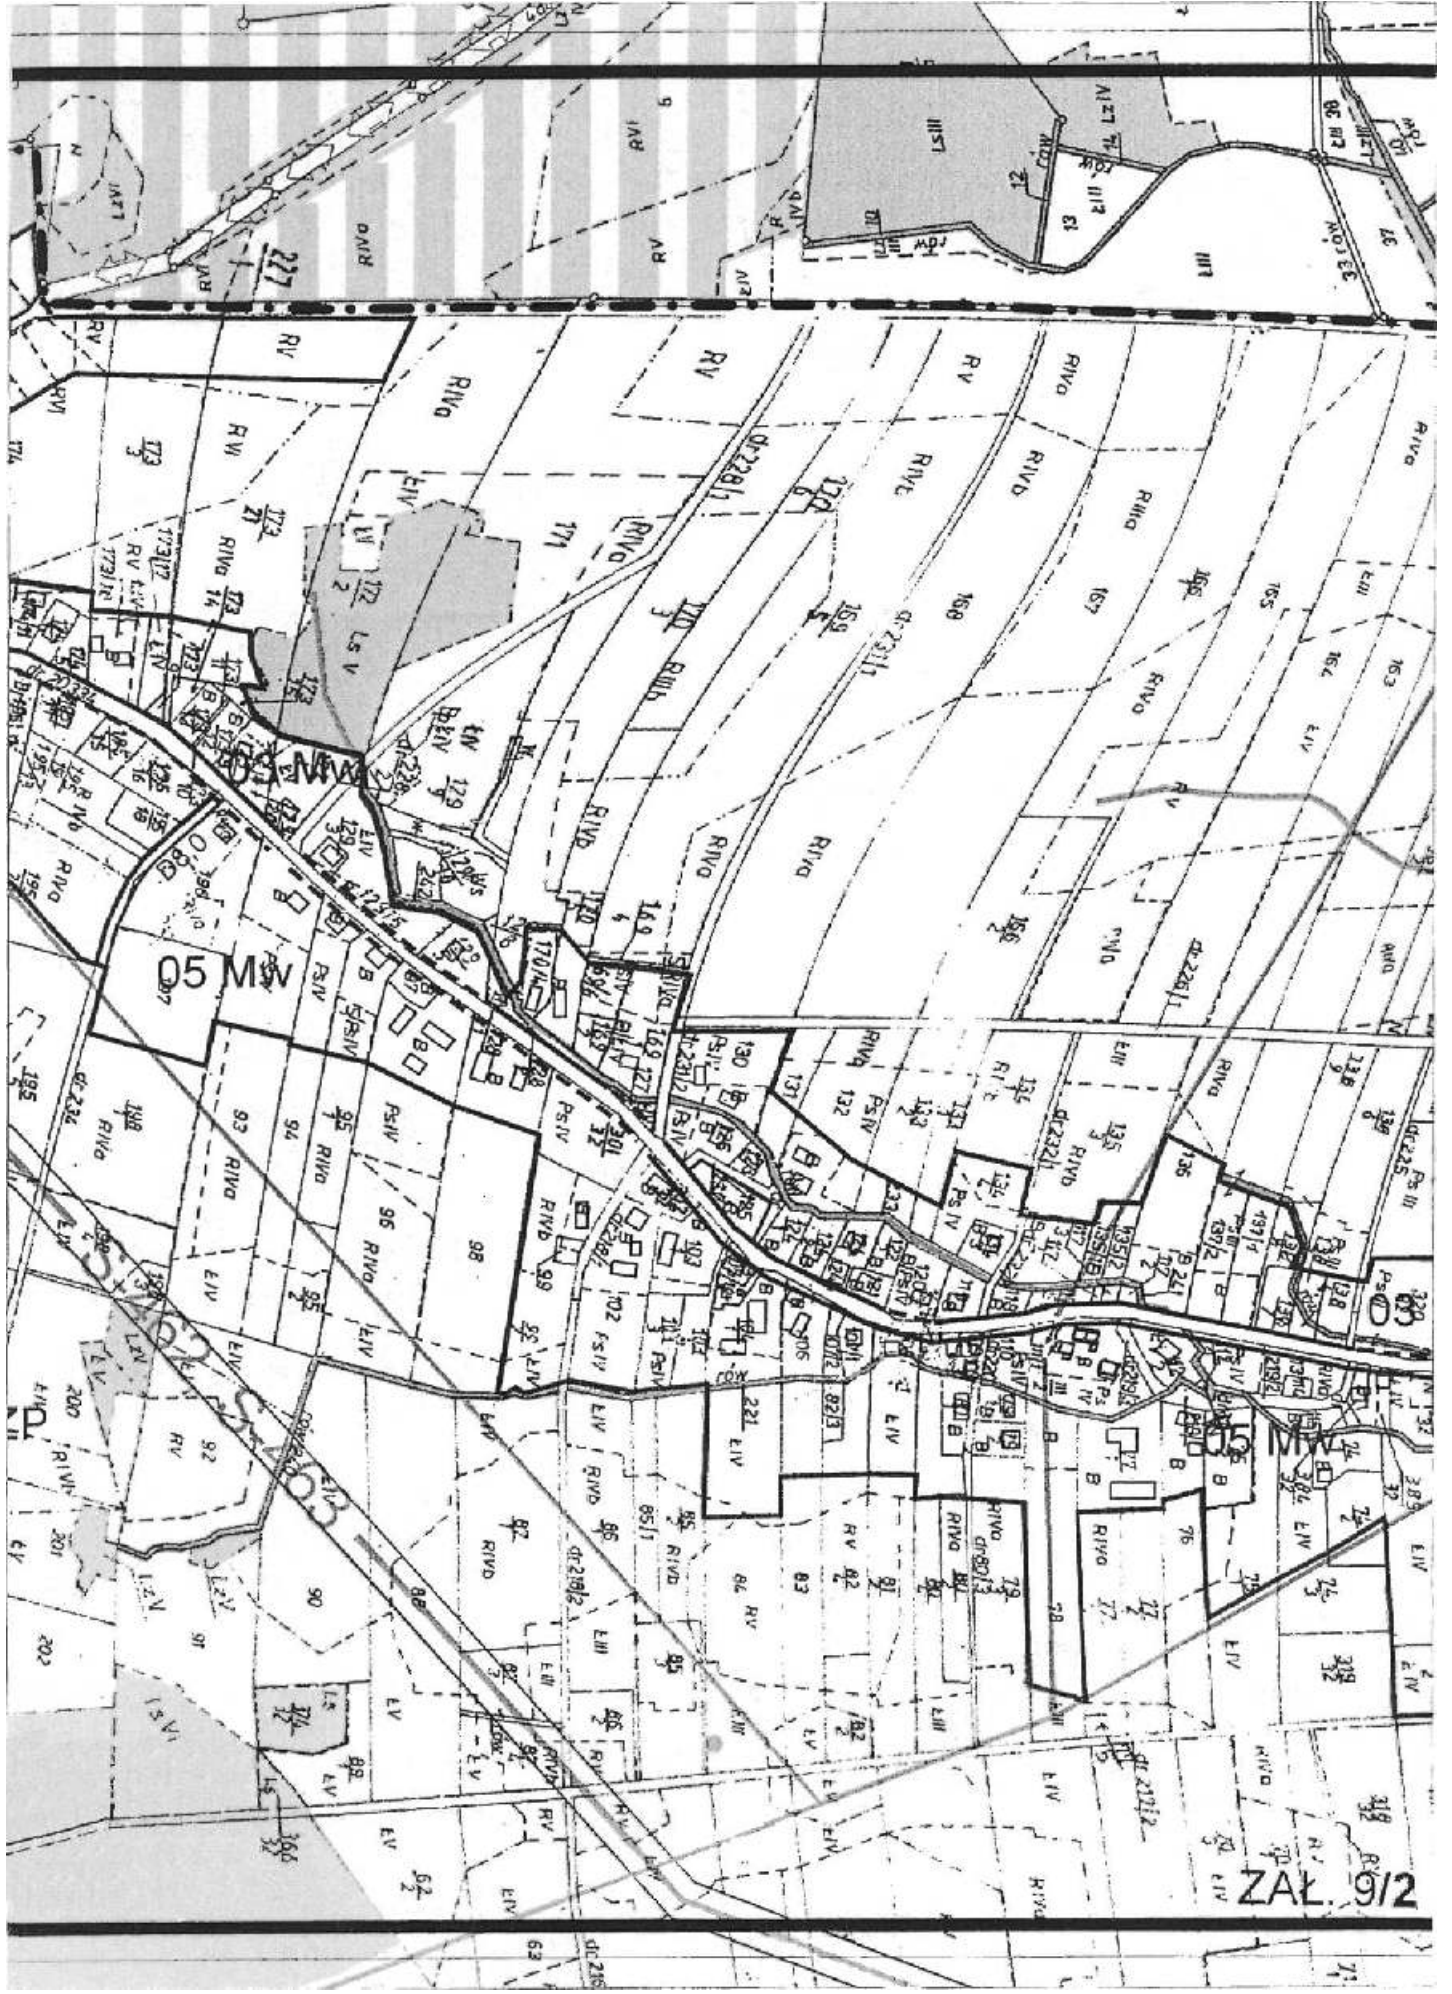

ZAK. 9/12

